


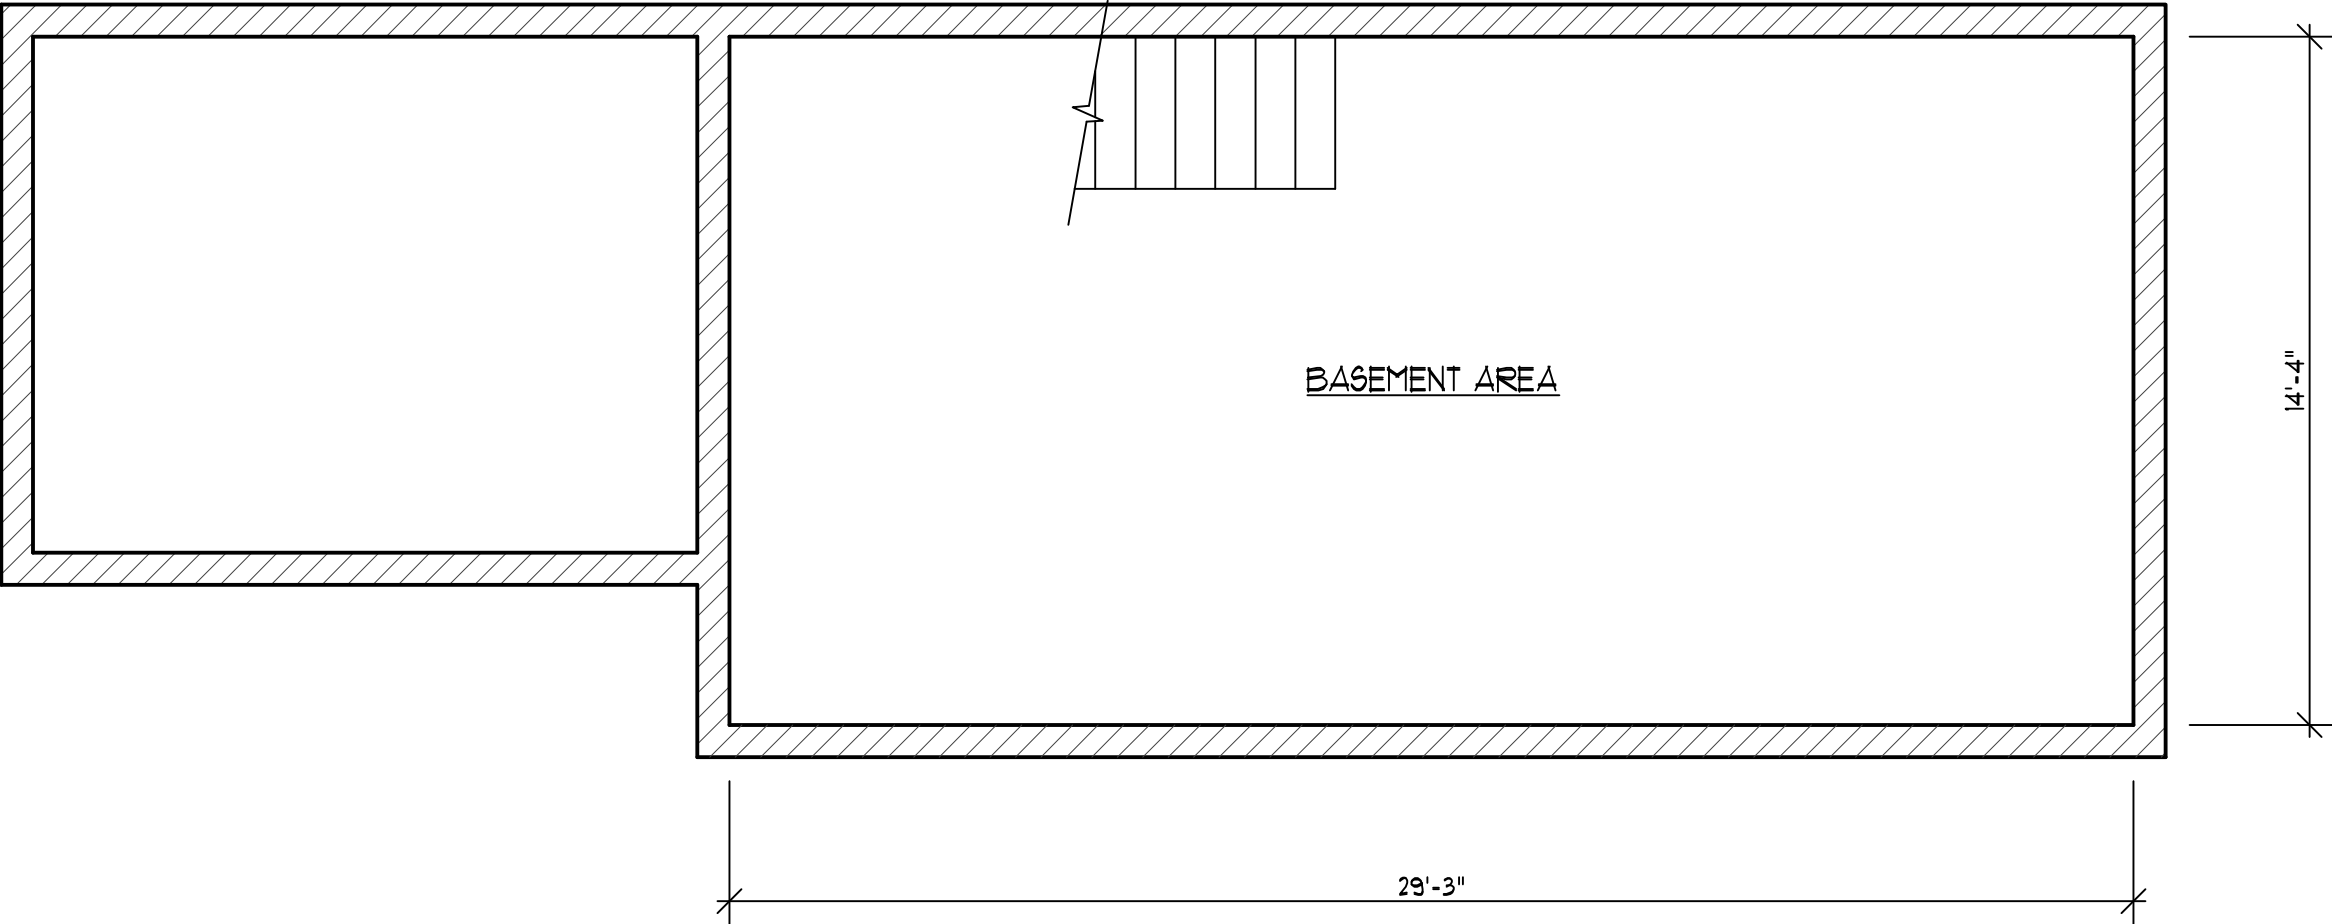

BASEMENT
SCALE: 1/4" = 1'-0"



MADALTA
ENTERPRISES LLC


123 GRANT STREET, SHAMOKIN, PA

DATE

08.08.2016

DRAWING NO.

AI-001

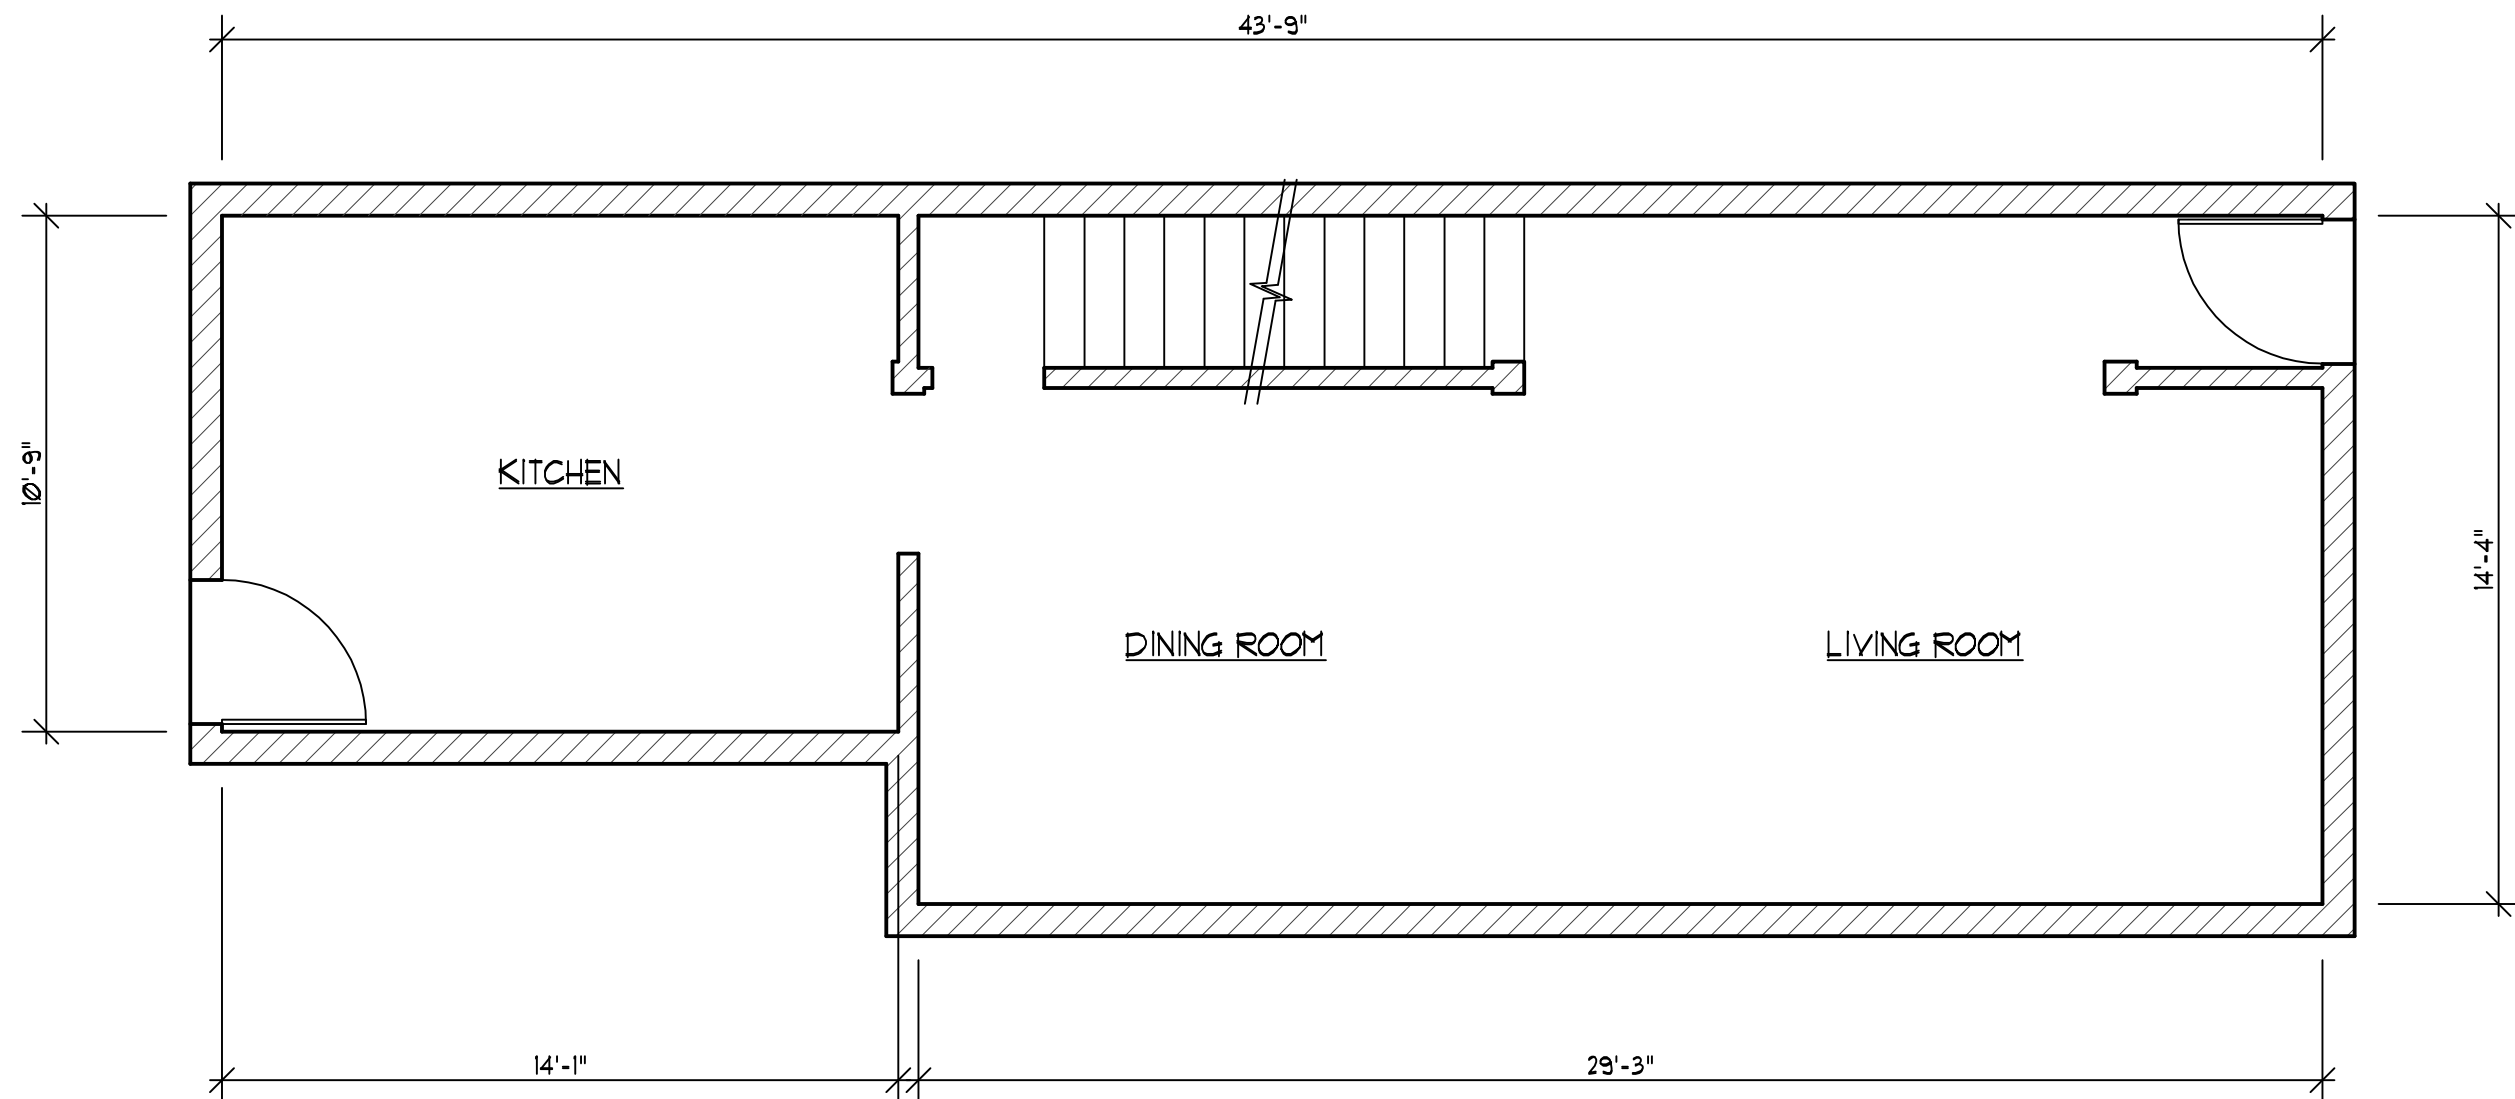


FIRST FLOOR PLAN
SCALE: 1/4" = 1'-0"



MADALTA
ENTERPRISES LLC

123 GRANT STREET, SHAMOKIN, PA

DATE
08.08.2016
DRAWING NO.
AI-101

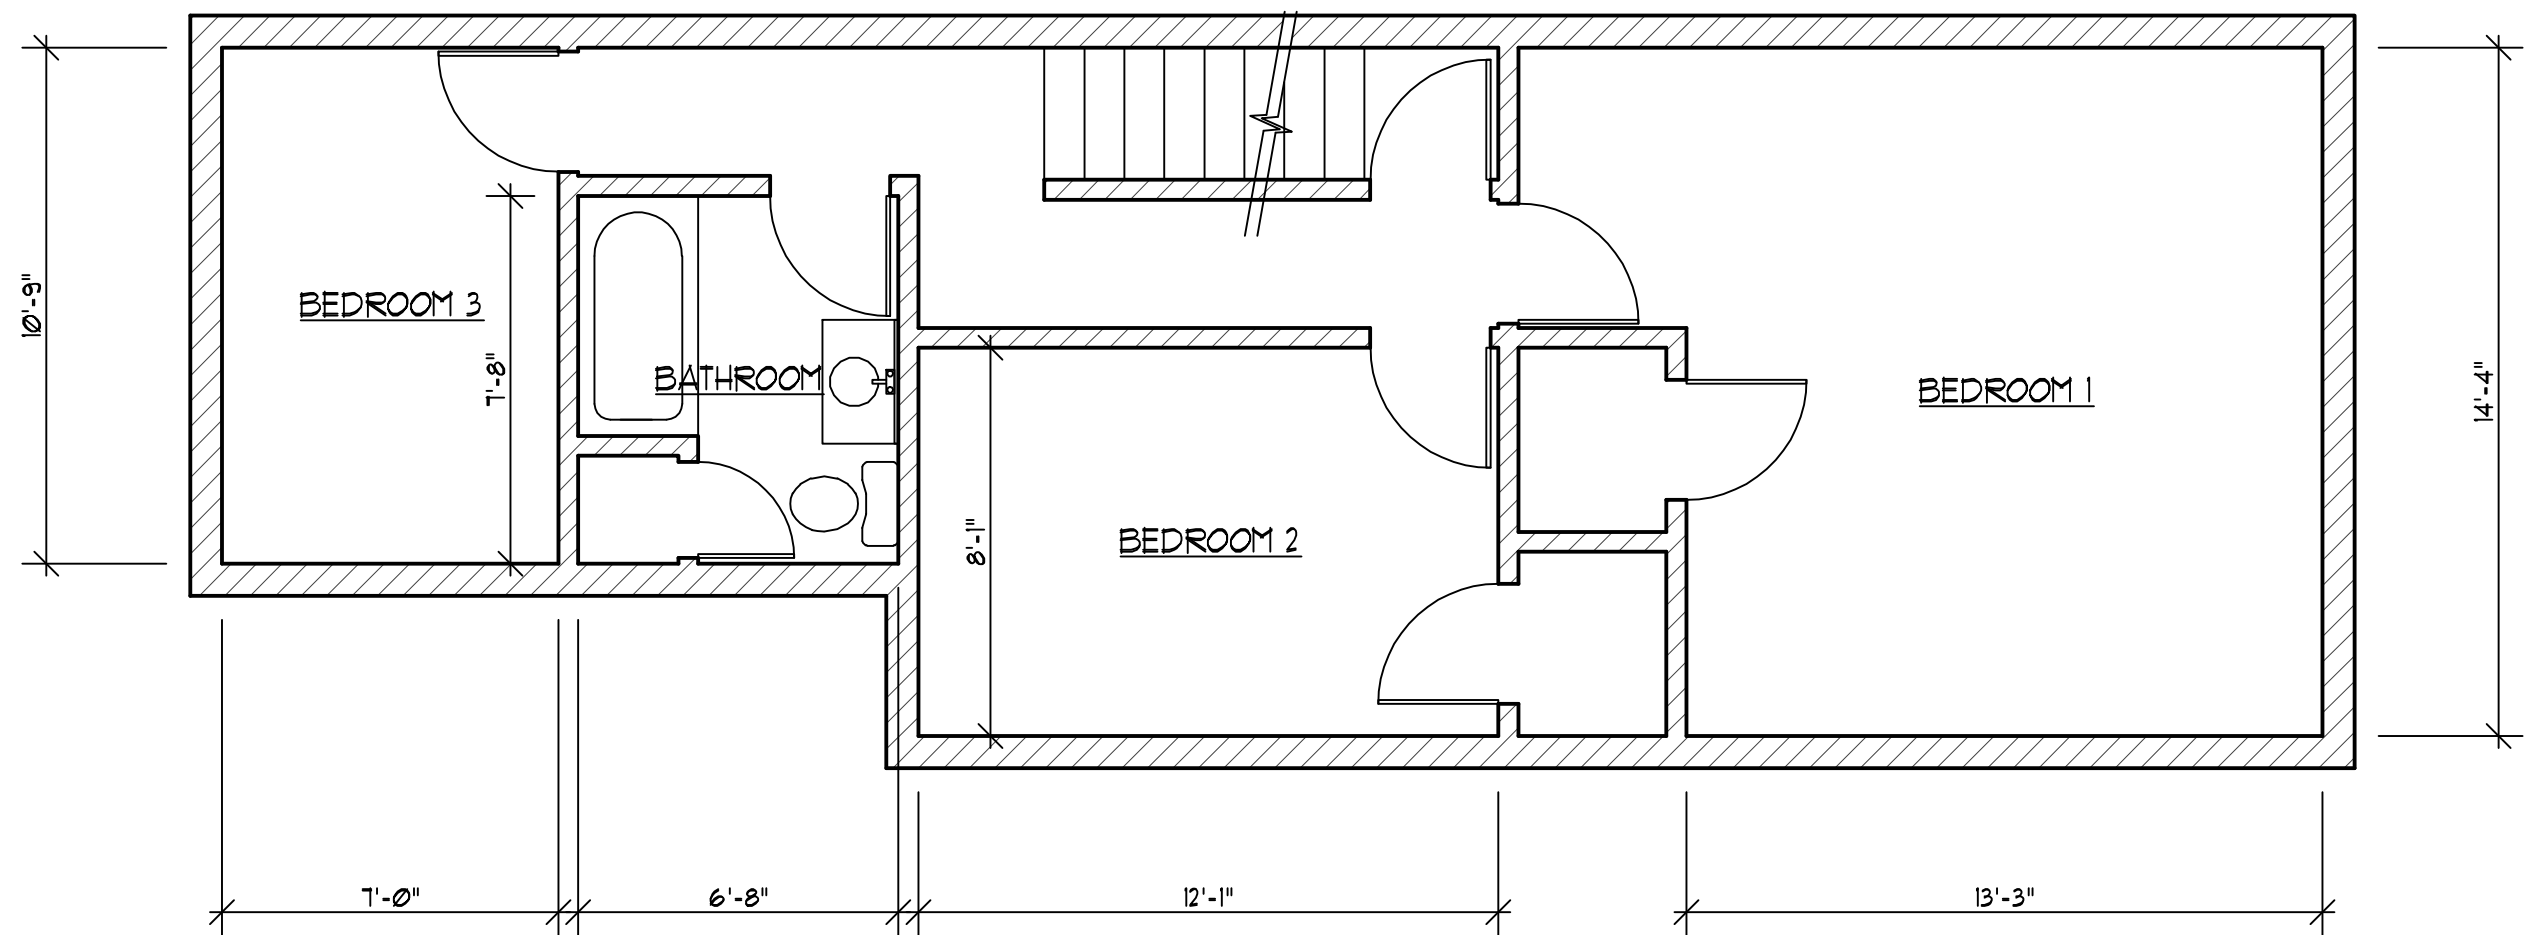


SECOND FLOOR PLAN
SCALE: 1/4" = 1'-0"



MADALTA
ENTERPRISES LLC

123 GRANT STREET, SHAMOKIN, PA

DATE
08.08.2016
DRAWING NO.
AI-201

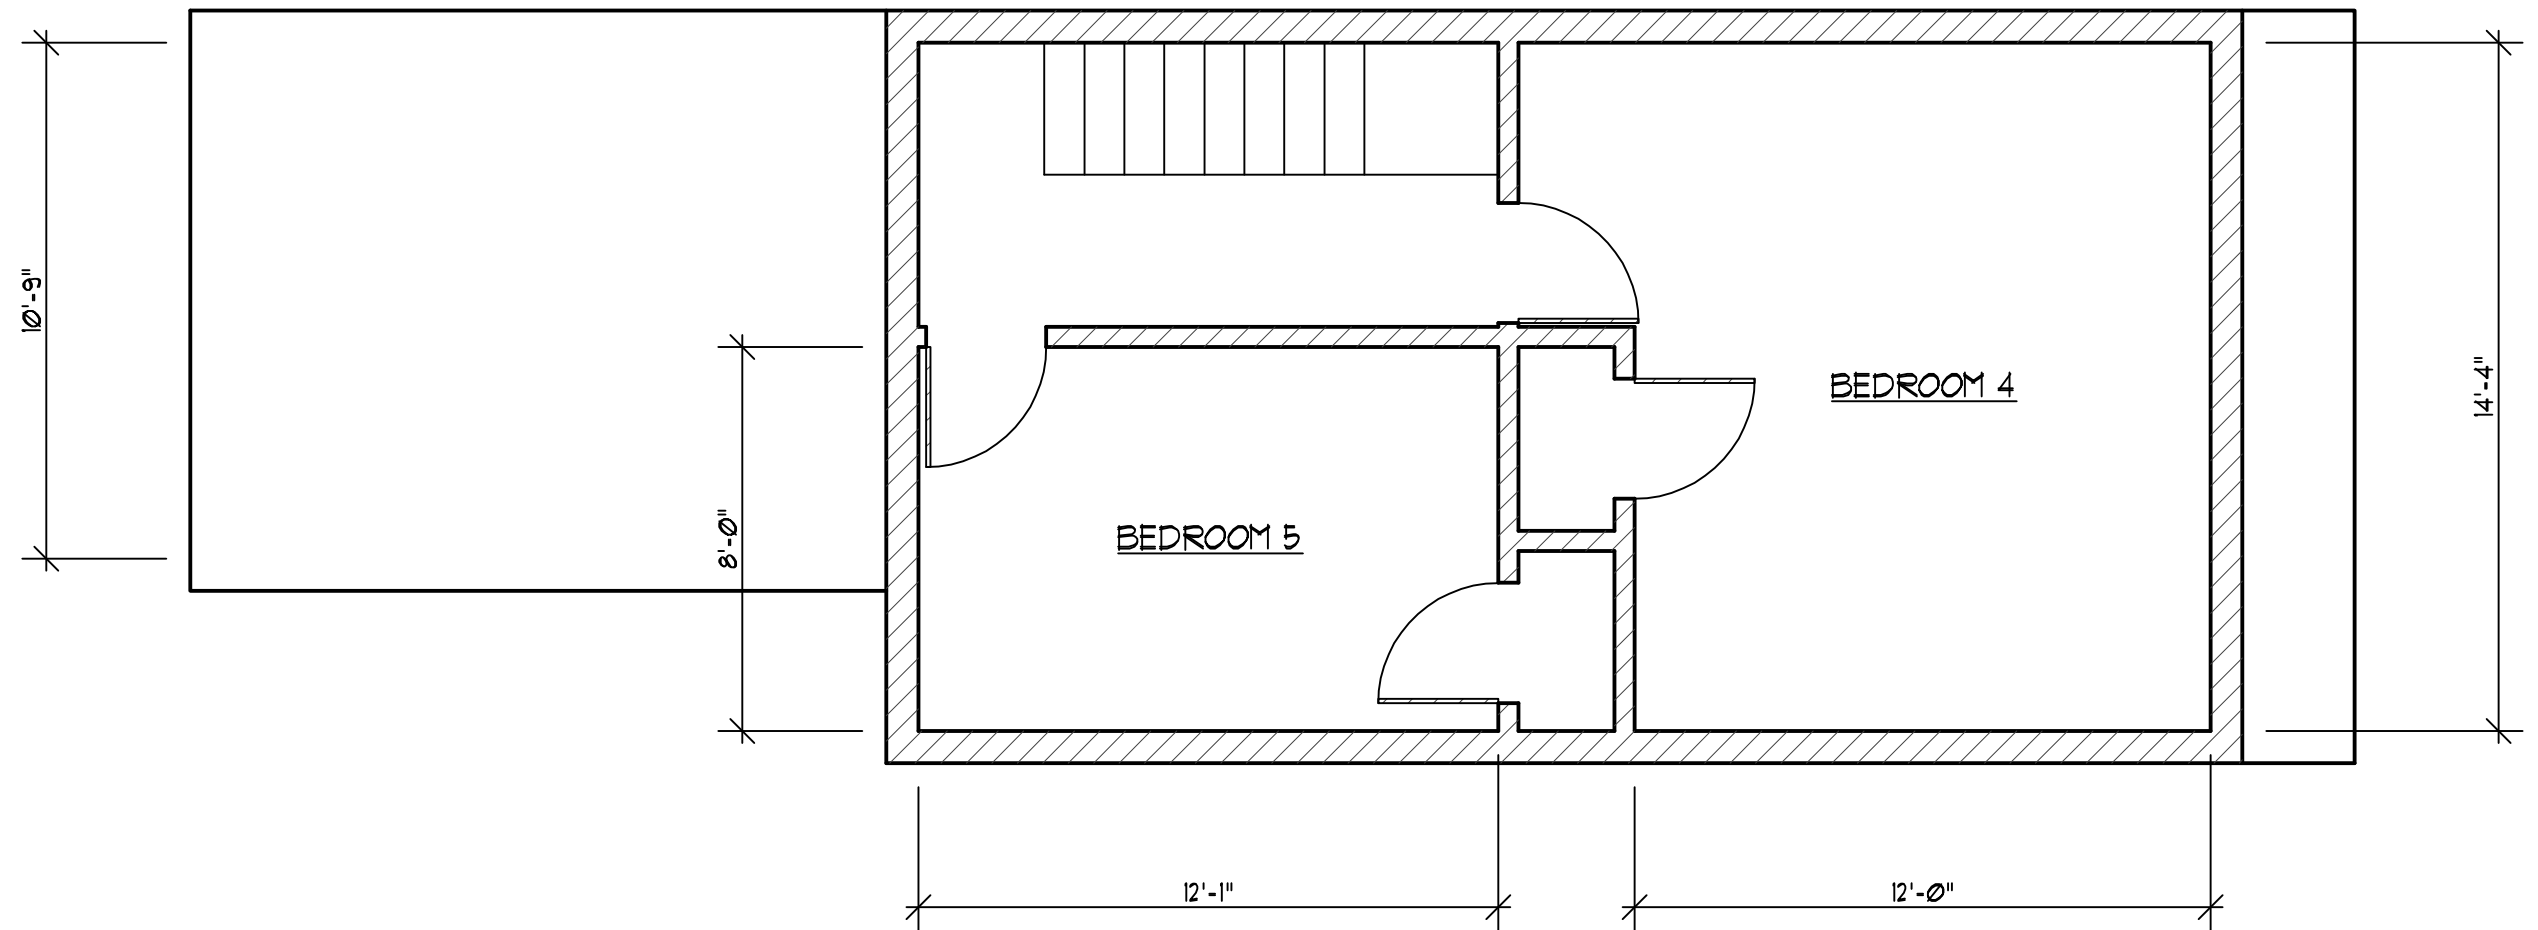

ATTIC FLOOR PLAN
SCALE: 1/4" = 1'-0"



MADALTA
ENTERPRISES LLC

123 GRANT STREET, SHAMOKIN, PA

DATE
08.08.2016
DRAWING NO.
AI-301