




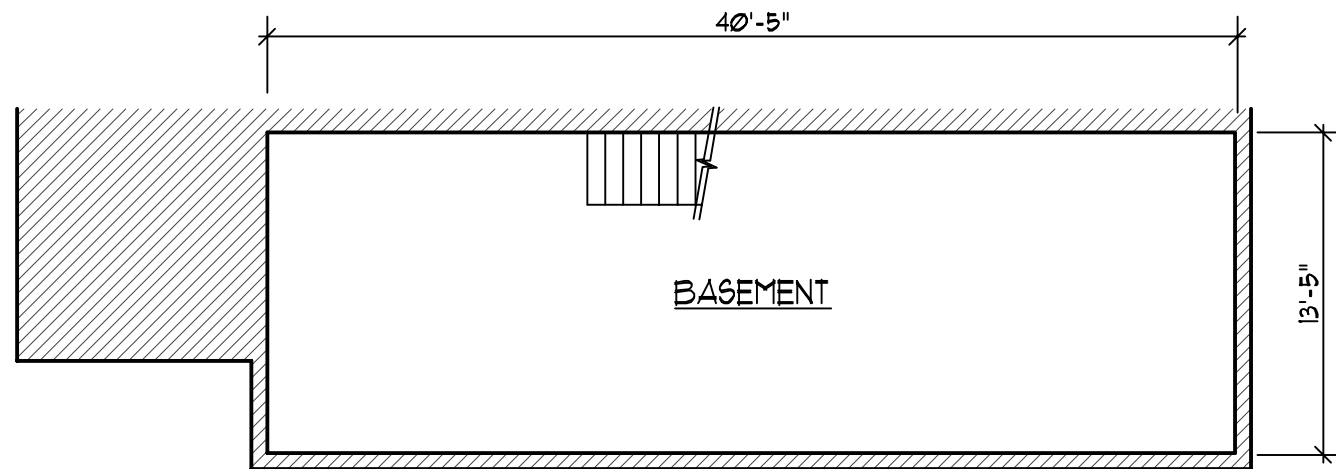


BASEMENT FLOOR PLAN
SCALE: 1/8" = 1'-0"

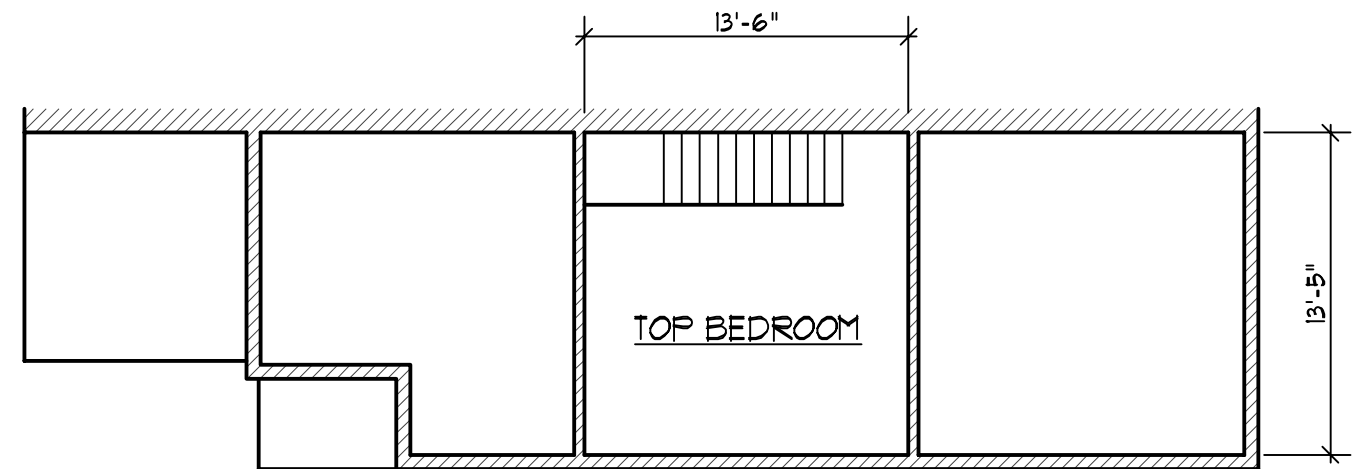

ATTIC FLOOR PLAN
SCALE: 1/8" = 1'-0"

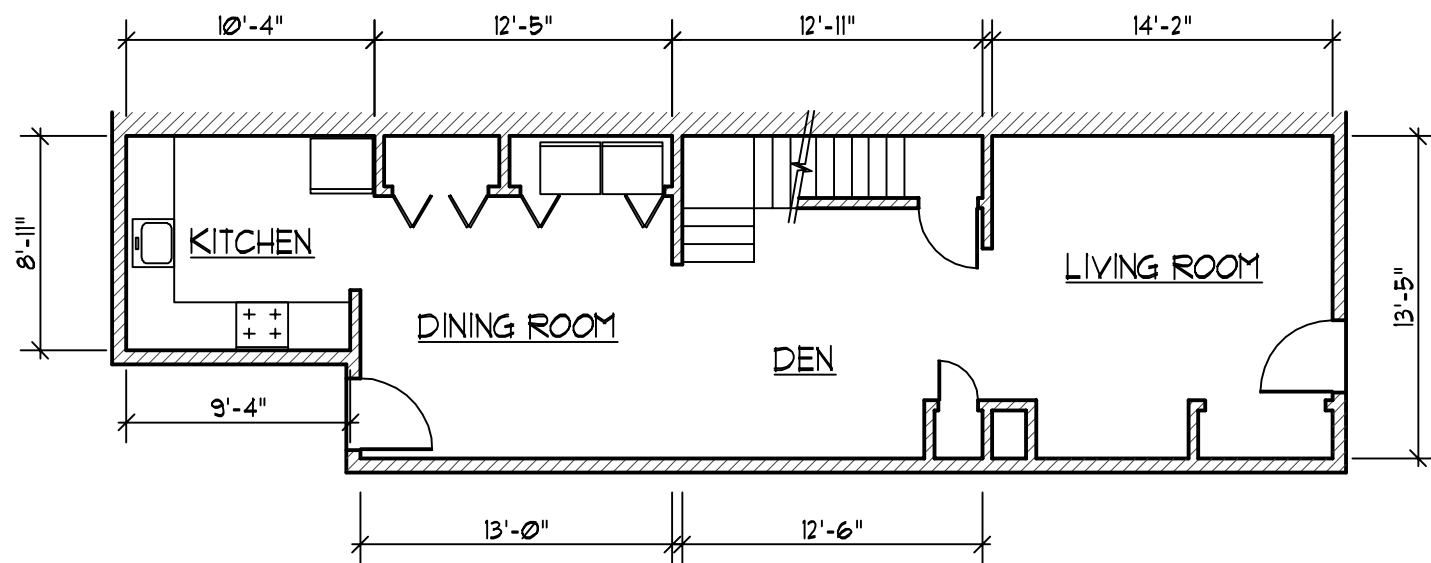

FIRST FLOOR PLAN
SCALE: 1/8" = 1'-0"

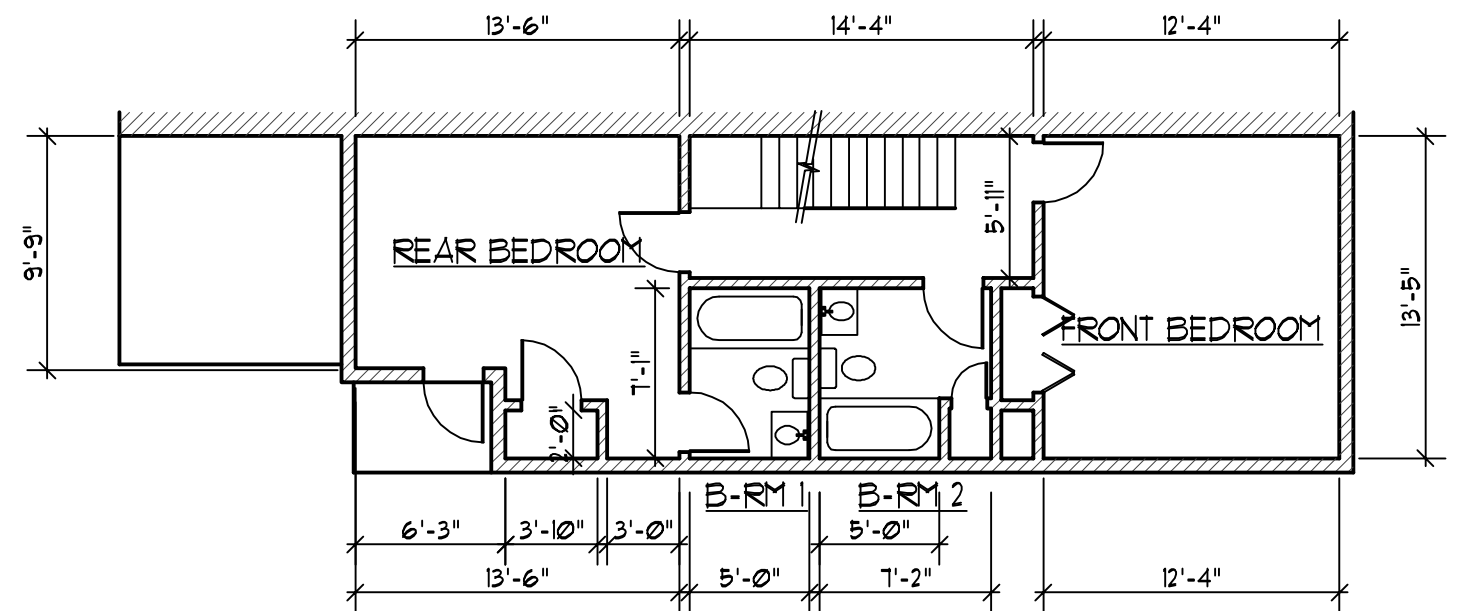

SECOND FLOOR PLAN
SCALE: 1/8" = 1'-0"



MADALTA
ENTERPRISES LLC

213 E. SECOND STREET
MOUNT CARMEL, PA 17851

DATE
11-16-16
DRAWING NO.
A-101