


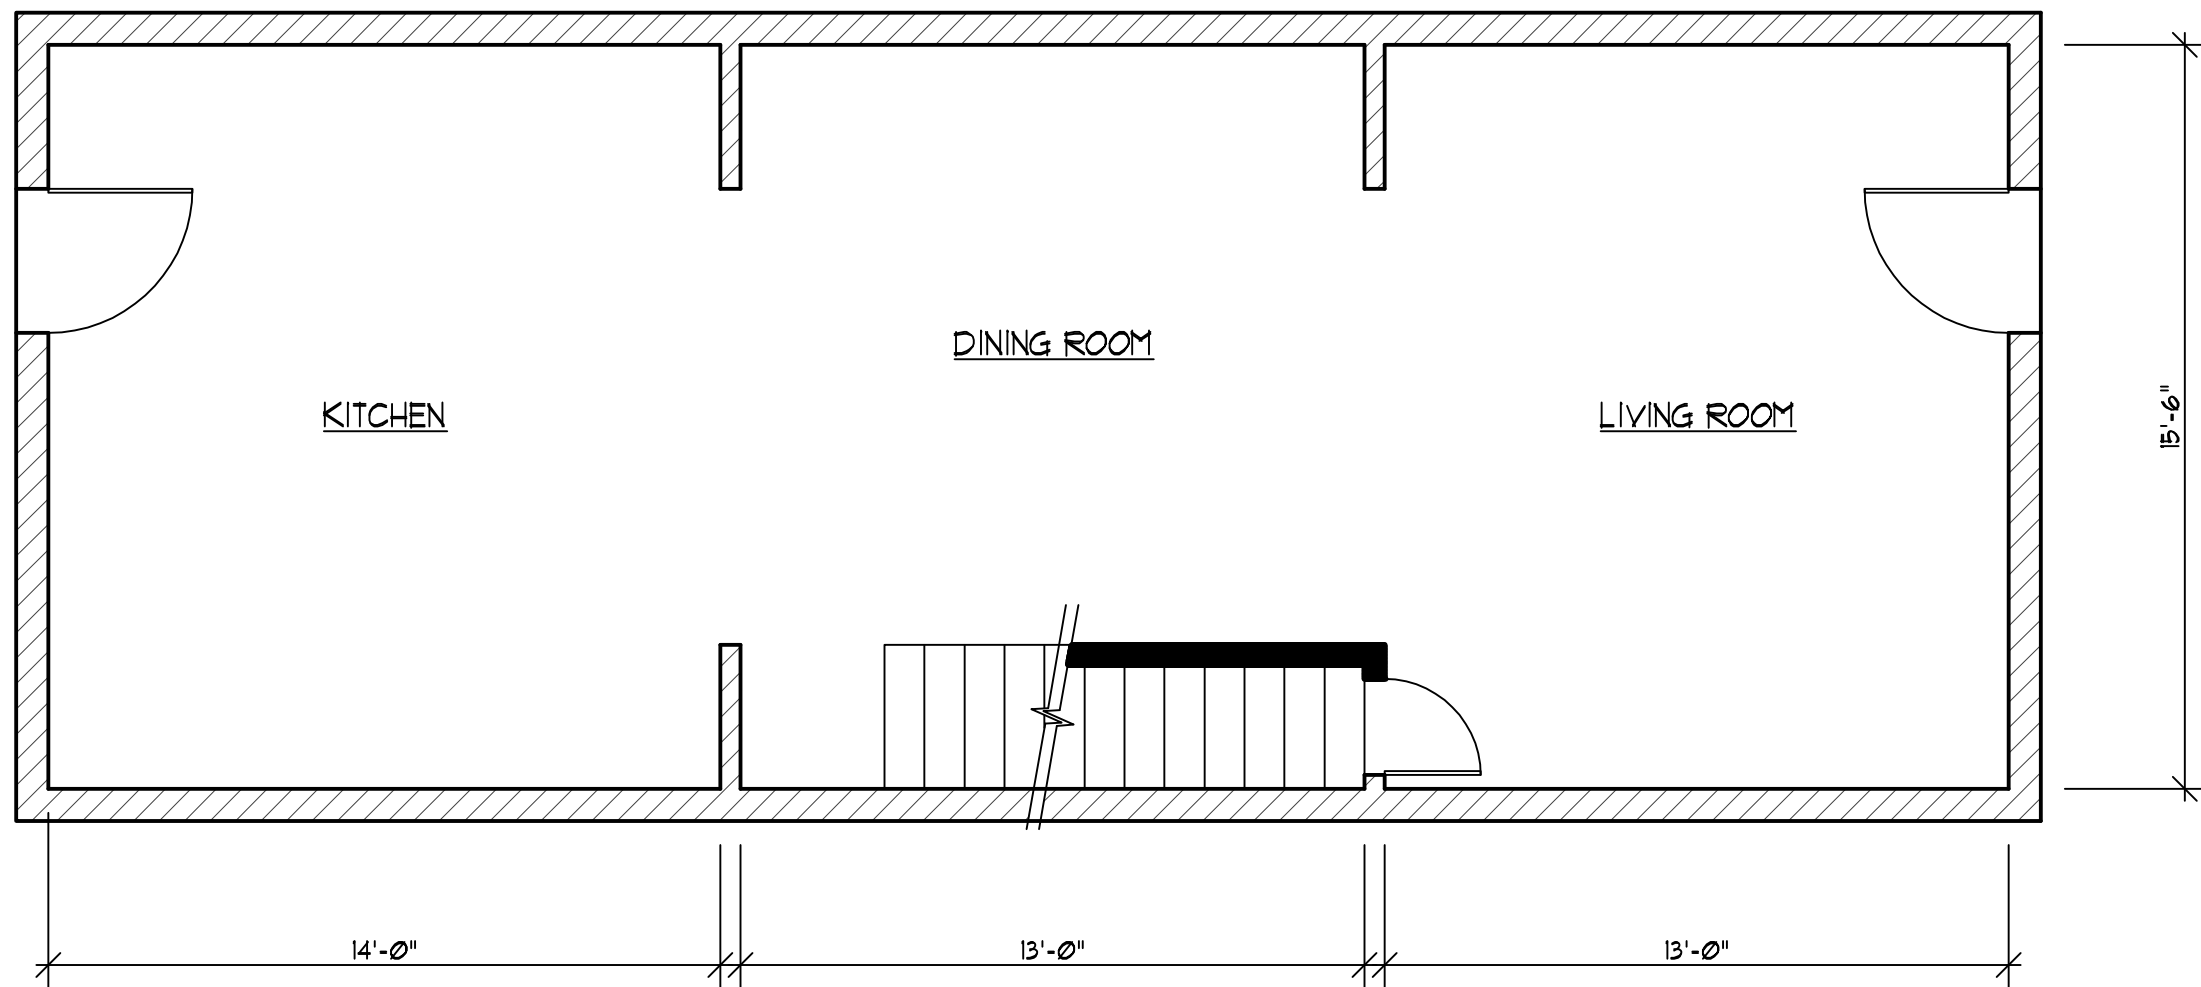

FIRST FLOOR PLAN
SCALE: 1/4"=1'-0"



MADALTA
ENTERPRISES LLC

918 EAST RACE STREET, SHAMOKIN, PA

DATE
08.08.2016
DRAWING NO.
AI-101