


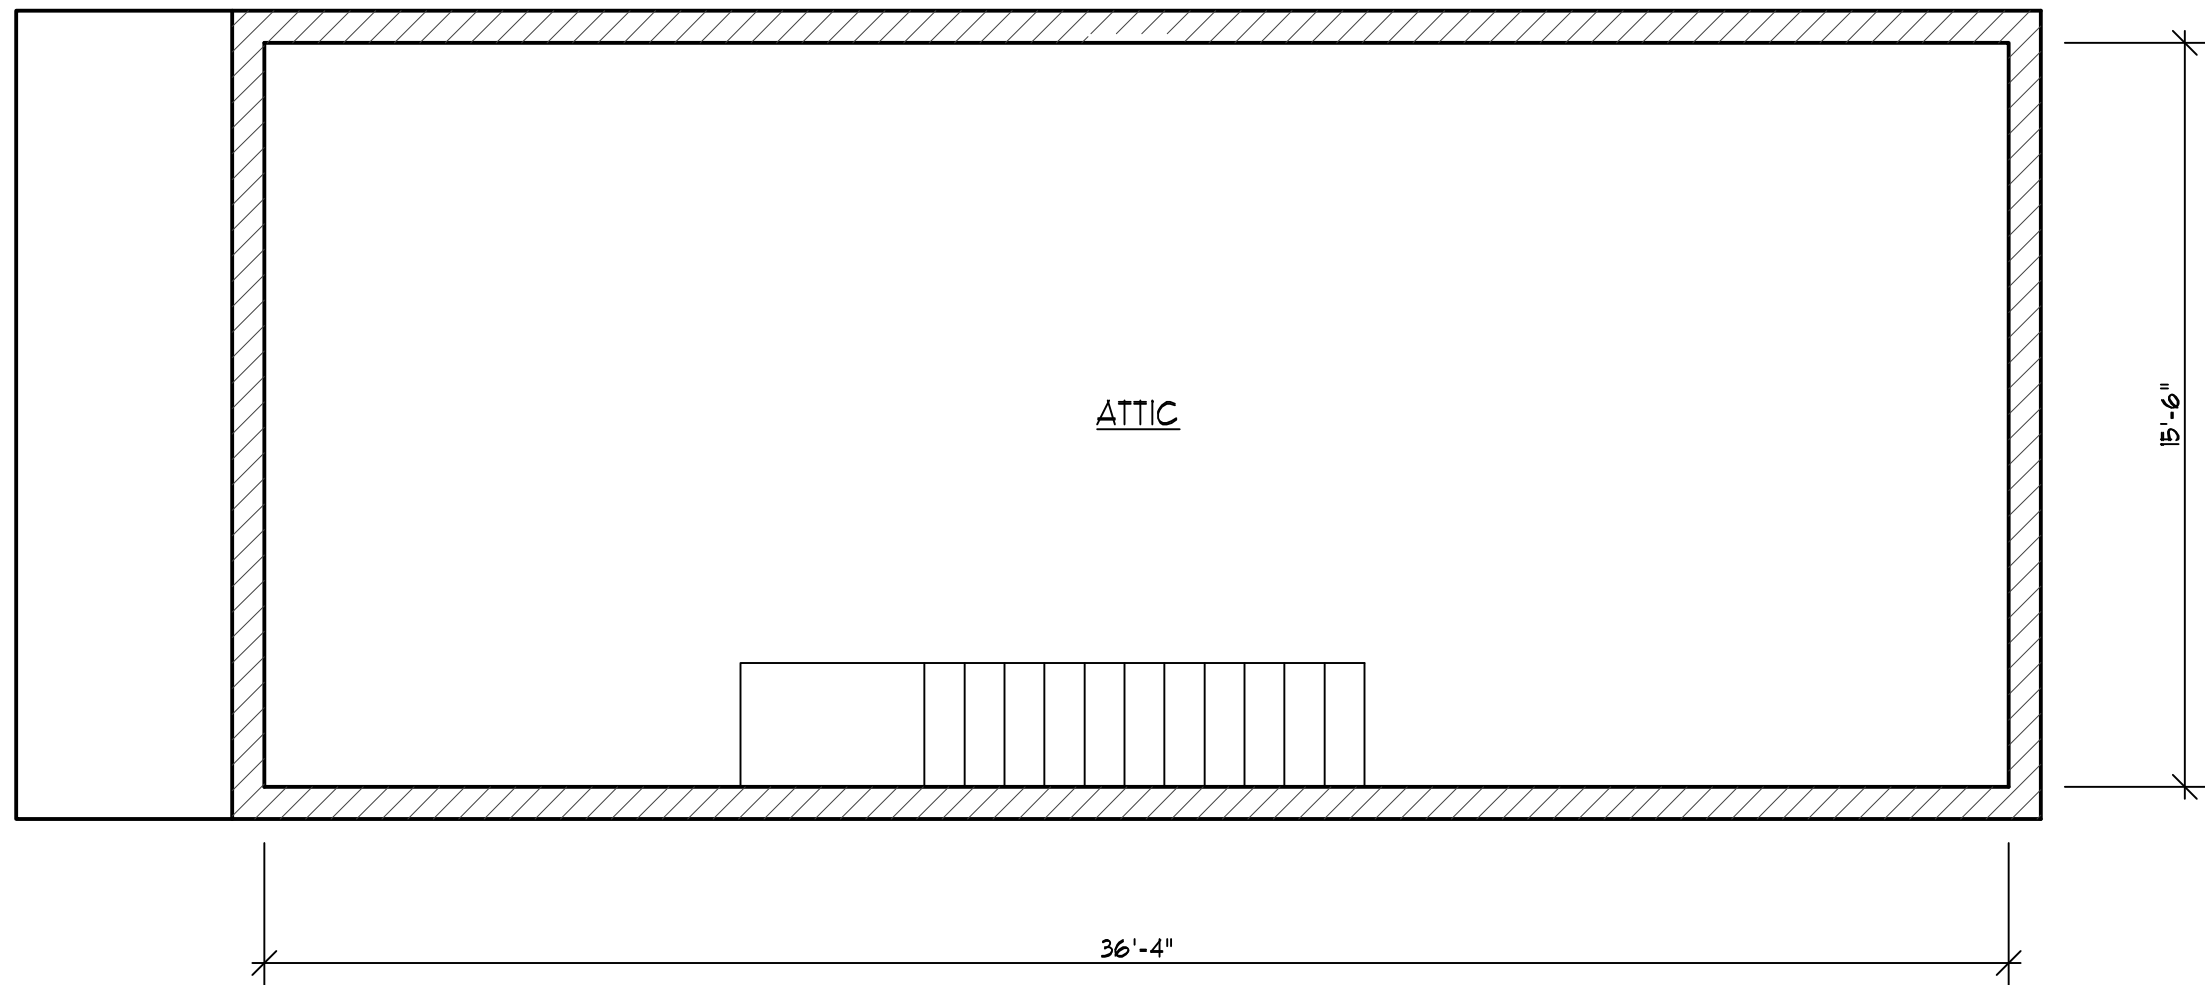

ATTIC FLOOR PLAN  
SCALE: 1/4"=1'-0"



**MADALTA**  
ENTERPRISES LLC

918 EAST RACE STREET, SHAMOKIN, PA

|             |
|-------------|
| DATE        |
| 08.08.2016  |
| DRAWING NO. |
| AI-301      |