




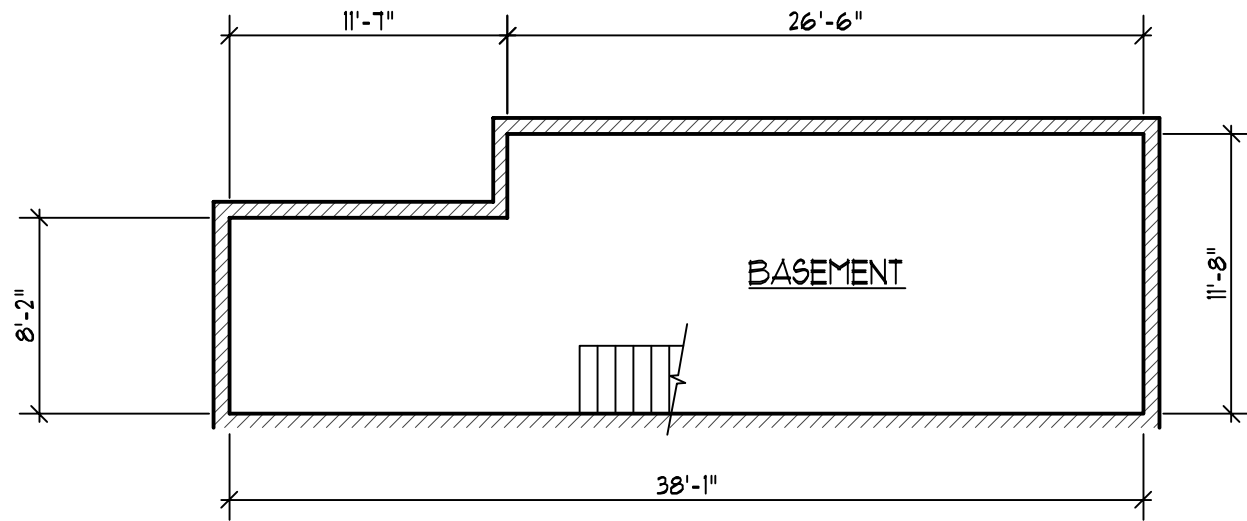


BASEMENT FLOOR PLAN  
SCALE: 1/8" = 1'-0"

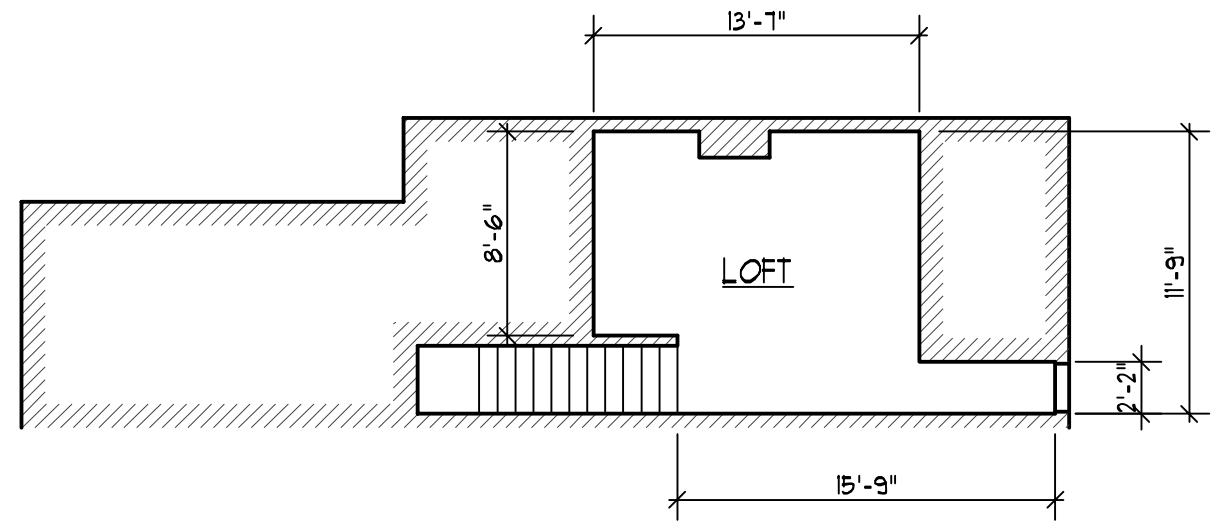

ATTIC FLOOR PLAN  
SCALE: 1/8" = 1'-0"

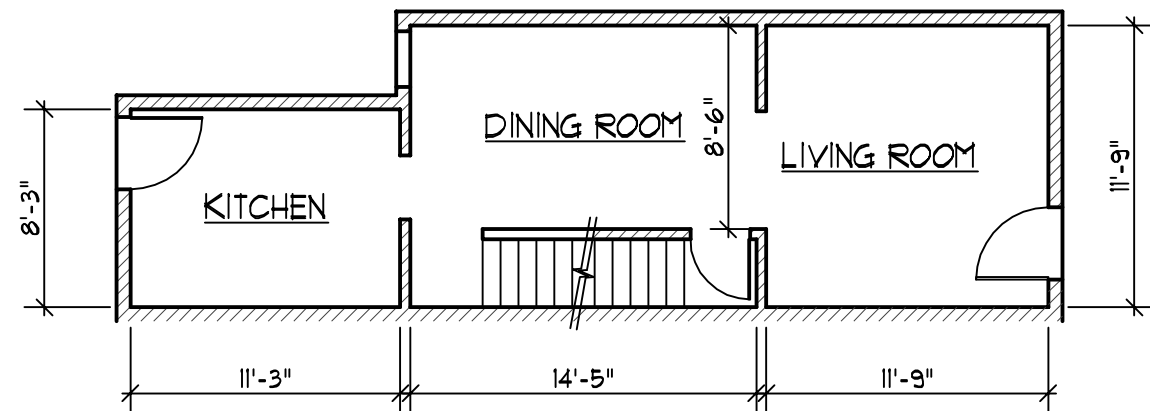

FIRST FLOOR PLAN  
SCALE: 1/8" = 1'-0"

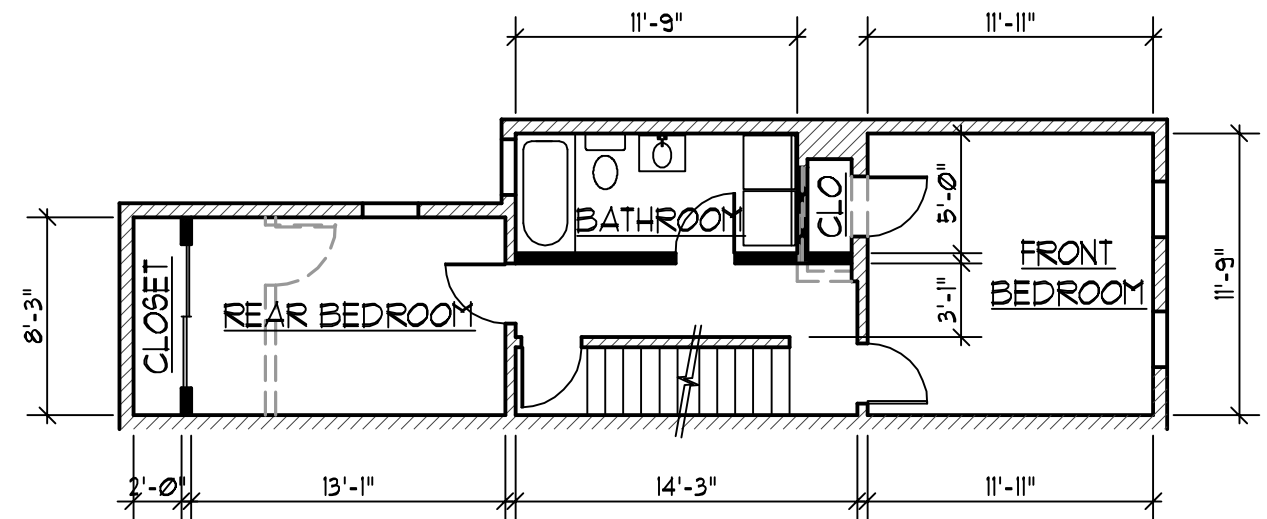

SECOND FLOOR PLAN  
SCALE: 1/8" = 1'-0"



**MADALTA**  
ENTERPRISES LLC

513 W. MULBERRY STREET  
SHAMOKIN, PA 17872

DATE  
12-01-16  
DRAWING NO.  
A-101